
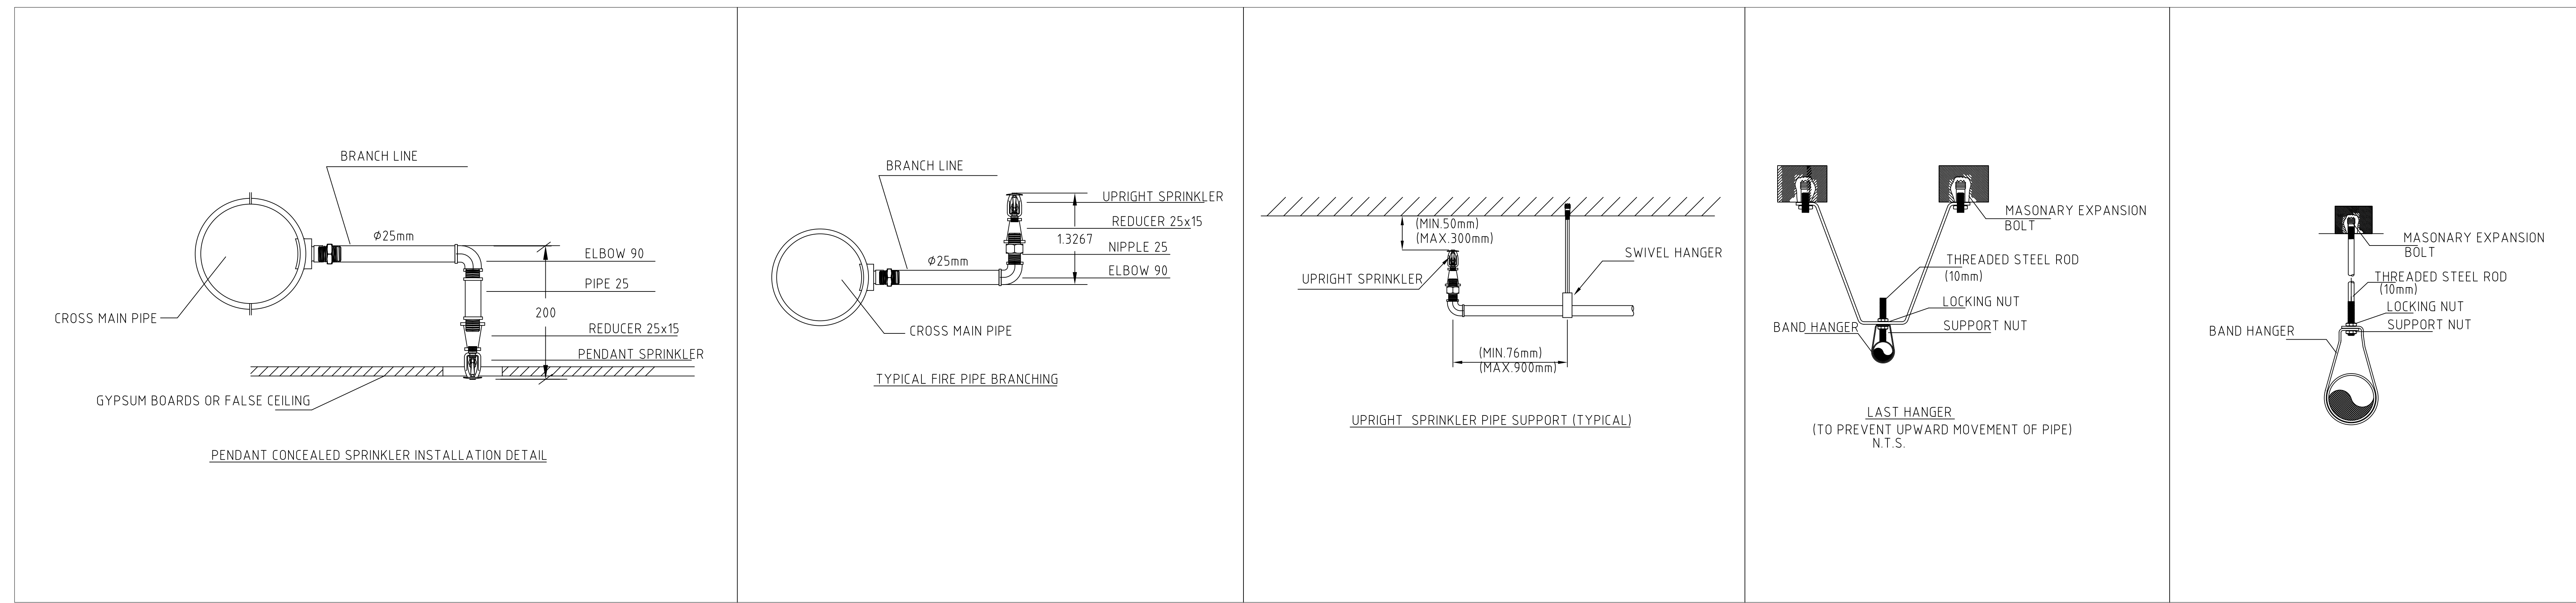


	UPRIGHT SPRINKLER
	PENDANT SPRINKLER
	FLOOR CONTROL VALVE
	FIRE HOSE REEL
	LANDING VALVE
	FIRE HOSE RACK CABINET
	FIRE PIPE EZ LOCK
	TYPICAL HANGER
	LAST HANGER
	DRAIN VALVE

F / A	FROM ABOVE
T / B	TO BELOW
F / B	FROM BELOW
T / A	TO ABOVE
O / D	DROP DOWN
IL	INVERT LEVEL
FHRC	FIRE HOSE RACK CABINET
FHR	FIRE HOSE REEL
FCV	FLOOR CONTROL VALVE
L.V.	LANDING VALVE

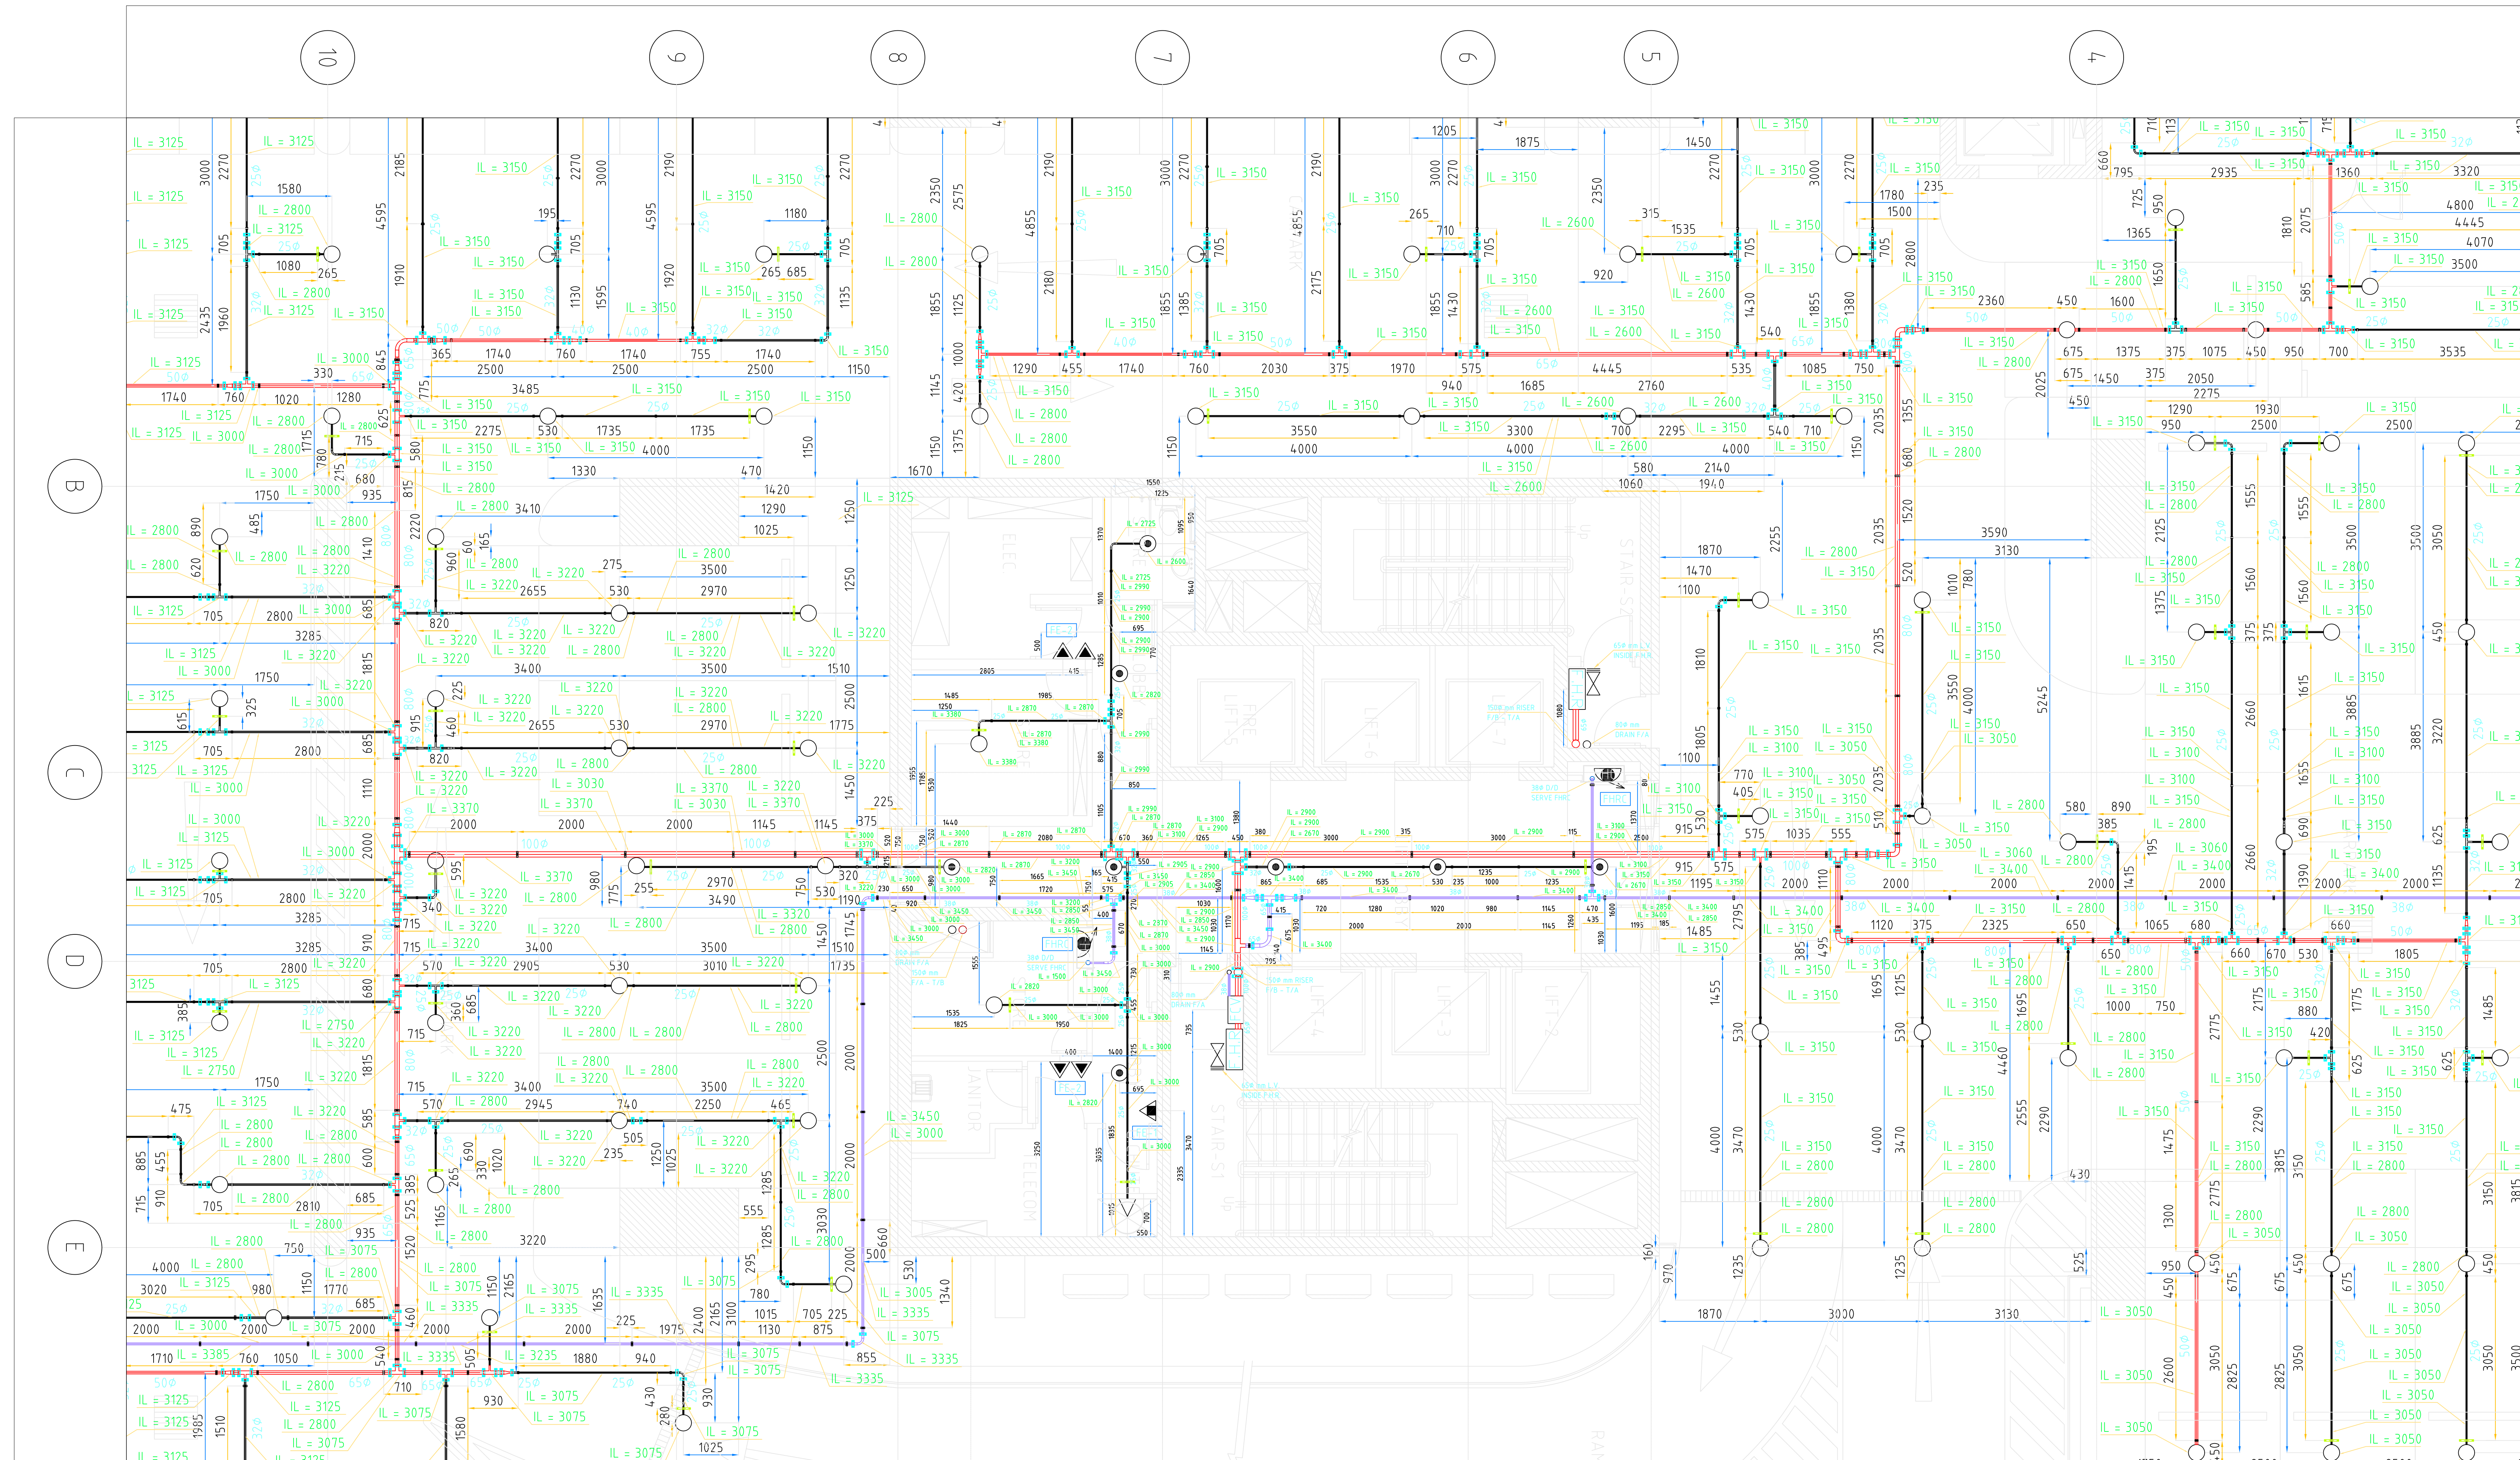

SUB CONTRACTOR:
T & C QATAR L.L.C. - C.R. 35109
P.O. Box: 2329 DOHA, QATAR
TEL: (+974) 4421 833 / 4930 614
FAX: (+974) 4410 553 / 4930 614

CONSULTANT:
ARAB ENGINEERING BUREAU
المكتب الهندسي للشؤون المدنية
ARAB ENGINEERING BUREAU
Telephone: +964 447 861 Fax: +964 447 868 P.O. Box 148 Doha Qatar
Email: info@aeq.com.qa Web: www.aeq.com.qa

DESIGNER:
GHD
GHD Pty Ltd
P.O. Box 4035 Doha Qatar
T: 974 444127 F: 974 444127
E: daniel@ghd.com.au www.ghd.com.au

MAIN CONTRACTOR:
AL MADAR CONTRACTING
P.O. Box: 2329 DOHA, QATAR
TEL: (+974) 4675405 - 4674466
FAX: (+974) 4671333 - C.R. : 15061
WEB SITE: www.almadar-group.com
Email: conteng@almadar-group.com

OWNER:
ALI ABDUL REDA MASHHADI

PROJECT:
AL NOOR OFFICE TOWER AT NEW DOHA
2B+C+F+22 FLOORS

DRAWING TITLE:
FIRST FLOOR
FIRE FIGHTING SYSTEM

DRAWING REFERENCE:

- 75-10288-F008 - FIRST FLOOR FIRE FIGHTING LAYOUT
- 75-10288-F001 - FIRE FIGHTING SCHEMATIC DIAGRAM
- 75-10288-F002 - FIRE FIGHTING GENERAL DETAILS
- 75-10288-F004 - FIRE FIGHTING LEGENDS & NOTES

DRAWN BY: D. FASCIANI

CHECKED BY: M. ALAA

APPROVED BY: M. MOHAMUD

DATE: 04.07.07

SCALE: 1:50 **SIZE:** A0

REVISION: 0

DATE: 04.07.07

DRAWING NO.: TC01M1F01051
SHEET: 2 OF 2